


Save: 4/12/2023 1:11 PM rmatch Plot: 4/13/2023 11:29 AM X:\PTNS\SAUKR\169592\5-final-dsgn\51-drawings\10-Civil\cad\dwg\sheet\SR1695920L.dwg



SEH Project	SAUKR169592	Rev.#	Revision Issue Description	Date	Rev.#	Revision Issue Description	Date
Drawn By	RPH	.			.		
Designed By	RPH	.			.		
Checked By	JRG	.			.		


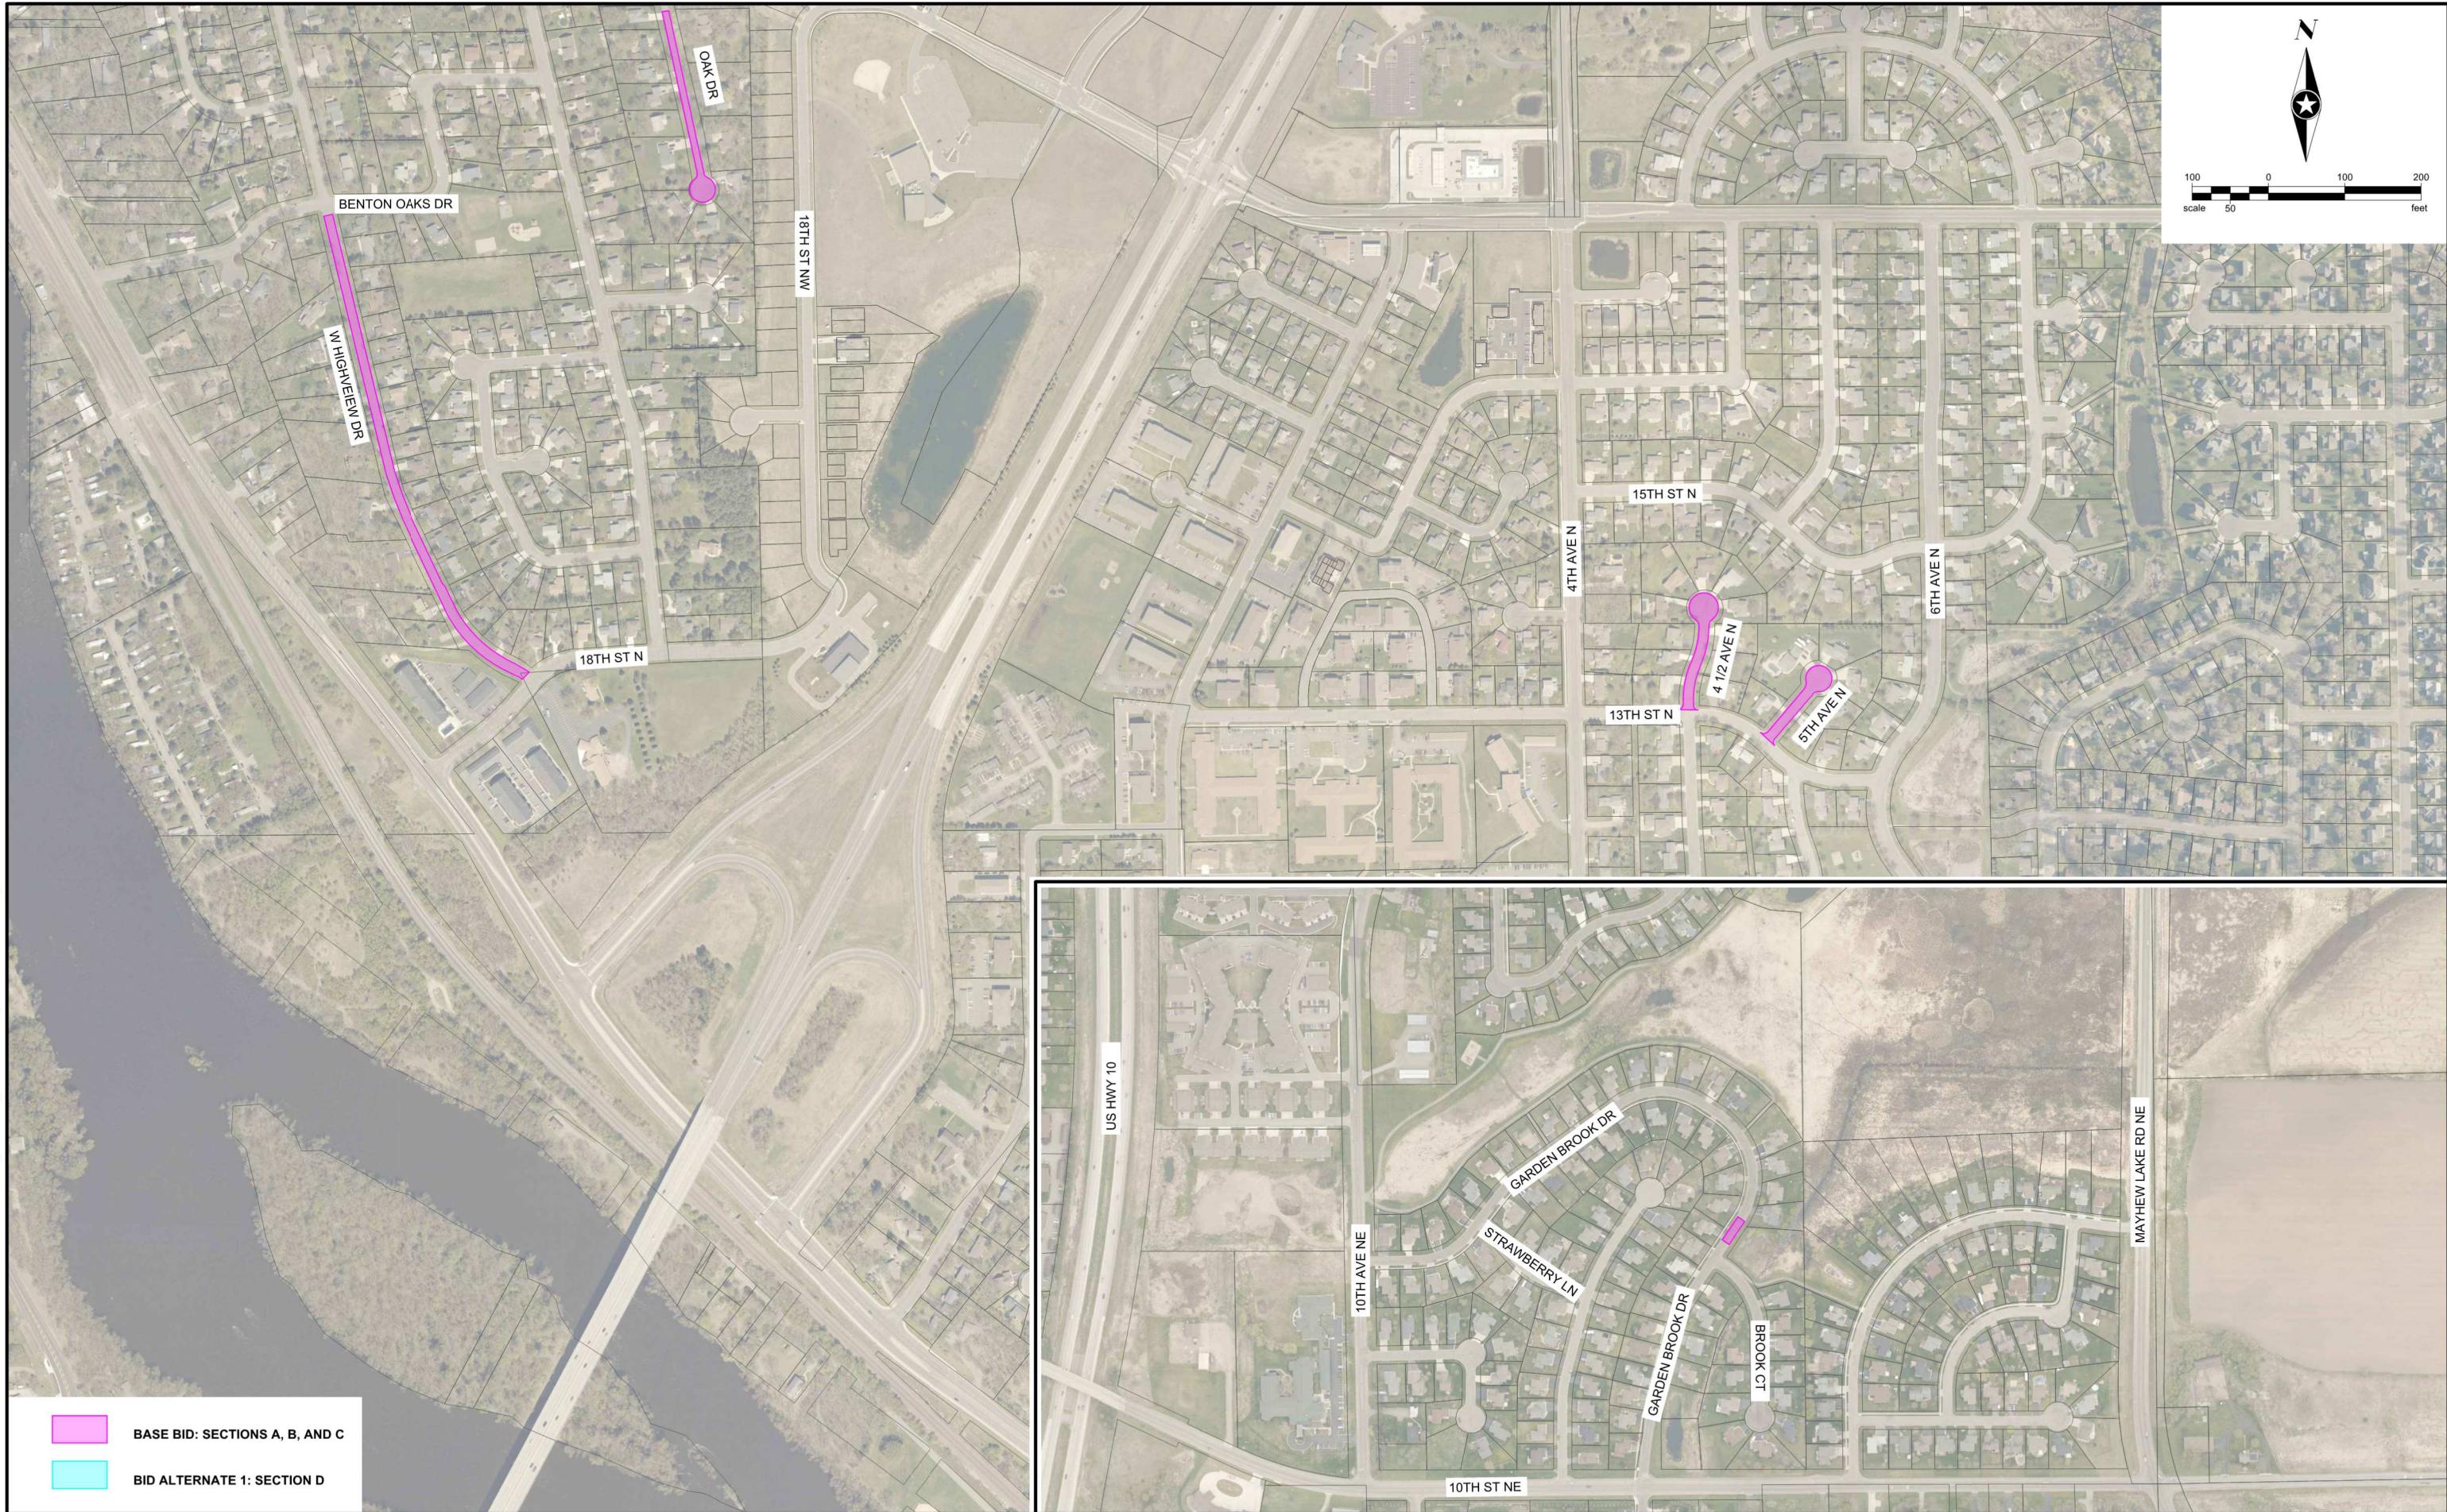


I HEREBY CERTIFY THAT THIS PLAN WAS PREPARED BY ME OR UNDER MY DIRECT SUPERVISION AND THAT I AM A DULY LICENSED PROFESSIONAL ENGINEER UNDER THE LAWS OF THE STATE OF MINNESOTA.

JAROD GRIFFITH, PE
 DATE: 04-10-2023 LICENSE NO.: 56772

2023 OVERLAY IMPROVEMENTS
 SAUK RAPIDS, MINNESOTA

SITE PLAN

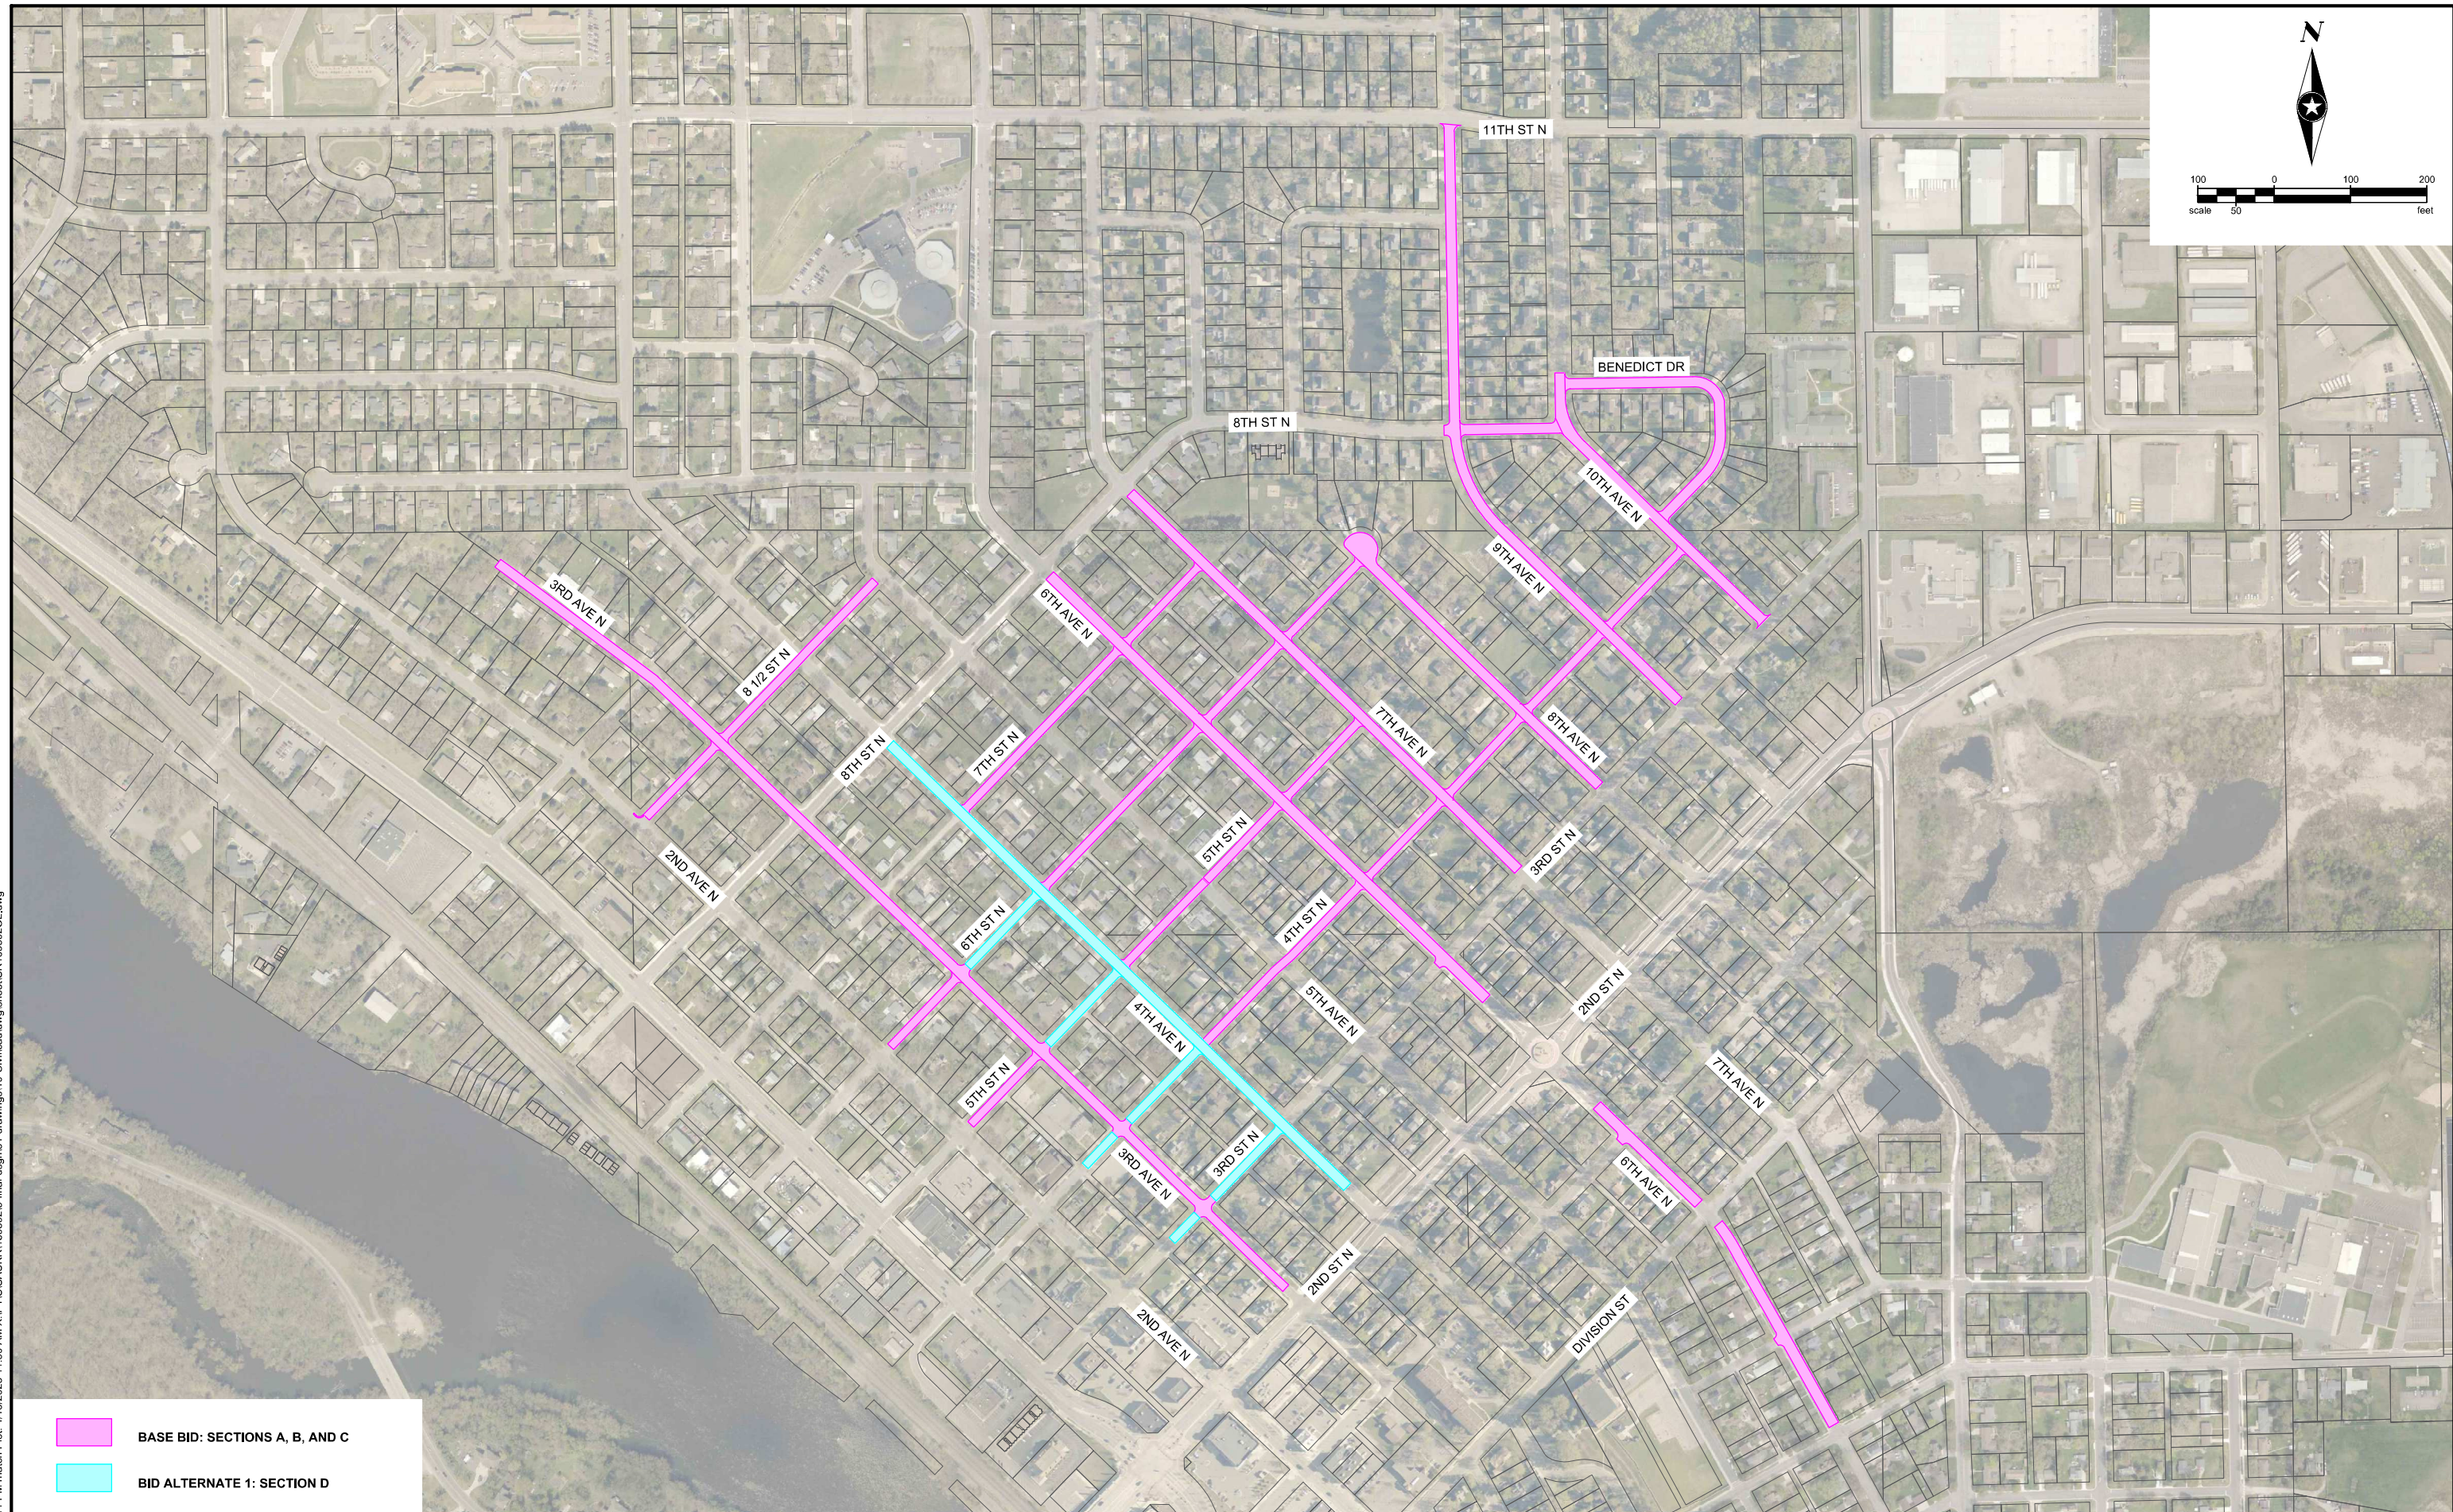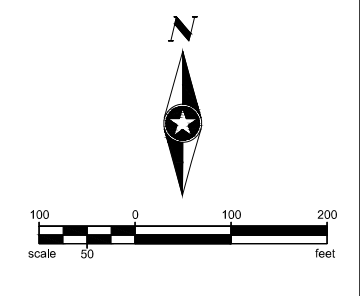

BASE BID: SECTIONS A, B, AND C
 BID ALTERNATE 1: SECTION D

Save: 4/12/2023 1:11 PM rmatch Plot: 4/13/2023 11:30 AM X:\PT\ST\S\SAUKR\169592\5-final-dsgn\51-drawings\10-Civil\cad\dwg\sheet\SR169592_01.dwg

SEH Project	SAUKR169592	Rev.#	Revision Issue Description	Date	Rev.#	Revision Issue Description	Date
Drawn By	RPH	-			-		
Designed By	RPH	-			-		
Checked By	JRG	-			-		

I HEREBY CERTIFY THAT THIS PLAN WAS PREPARED BY ME OR UNDER MY DIRECT SUPERVISION AND THAT I AM A DULY LICENSED PROFESSIONAL ENGINEER UNDER THE LAWS OF THE STATE OF MINNESOTA.
 JAROD GRIFFITH, PE
 DATE: 04-10-2023 LICENSE NO. 56772

2023 OVERLAY IMPROVEMENTS
 SAUK RAPIDS, MINNESOTA

SITE PLAN